


For heavy duty applications on jointed and jointless, steel fibre or mesh reinforced ground bearing slabs or bar reinforced suspended floor slabs on piles. Permaban can provide dowel load transfer calculations and advise on the correct dowel to use on receipt of all slab/concrete detail and slab loading.

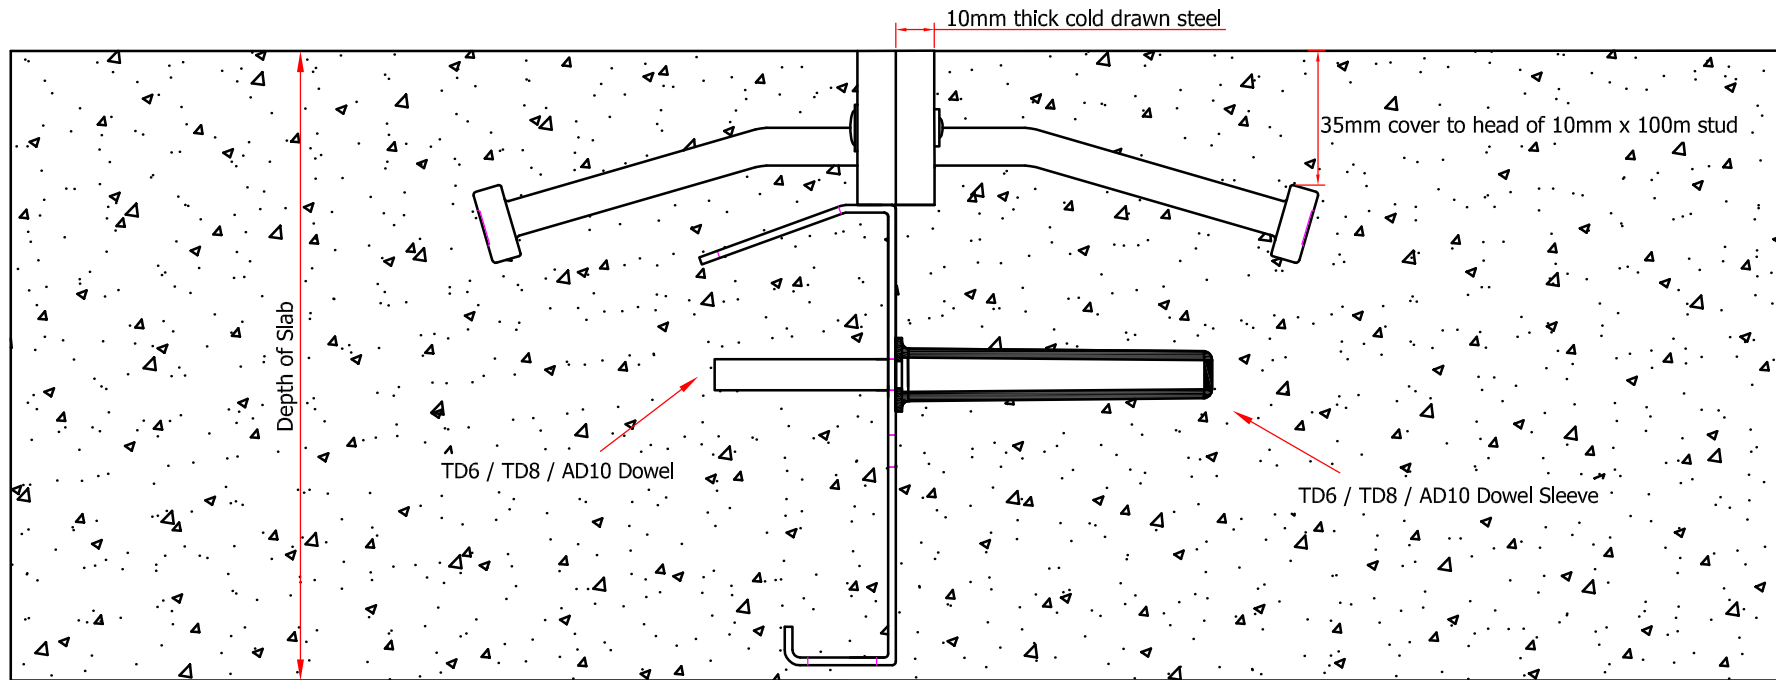

Mill Close, Lee Mill Ind Estate
Ivybridge, DEVON PL21 9GL
t: +44(0)1752 895288
f: +44(0)1752 690535
e: info@permaban.com

DRAWING TITLE ALPHAJOINT 4010				DRAWING TYPE ENGINEERS CROSS SECTION		GENERAL TOLERANCES UNLESS OTHERWISE STATED			
DRAWING No. EXS AJ4010 v1.0		DRAWN BY T. HANCOCK	DATE 25/11/10	DIMENSION DIMENSION IN MILLIMETRES		UNLESS OTHERWISE STATED			
PROJECT REF PERMABAN LTD		CHECKED BY	DATE	MATERIAL		1 0.5			
STOCK CODE		APPROVED BY				1.0 0.1			
© copyright reserved. All the information contained in this drawing remains the property of Permaban Ltd and is not to be used for any other purpose or disclosed to third parties without the express prior written consent of Permaban Ltd.				SCALE 1:1 UNLESS OTHERWISE STATED		1.00 0.05		25/11/10	FIRST ISSUE
				REF MEANS CHECK TO NOT MAKE TO REMOVE ALL BURRS AND SHARP EDGES		1.000 0.005			1.0
				THIRD ANGLE PROJECTION		A3		REVISION DATE	REVISION
						ANGULAR ± 0.5°		DESCRIPTION OF CHANGE	REVISION