


For heavy duty applications on jointed and jointless, steel fibre or mesh reinforced ground bearing slabs or bar reinforced suspended floor slabs on piles. Permaban can provide dowel load transfer calculations and advise on the correct dowel to use on receipt of all slab/concrete detail and slab loading.

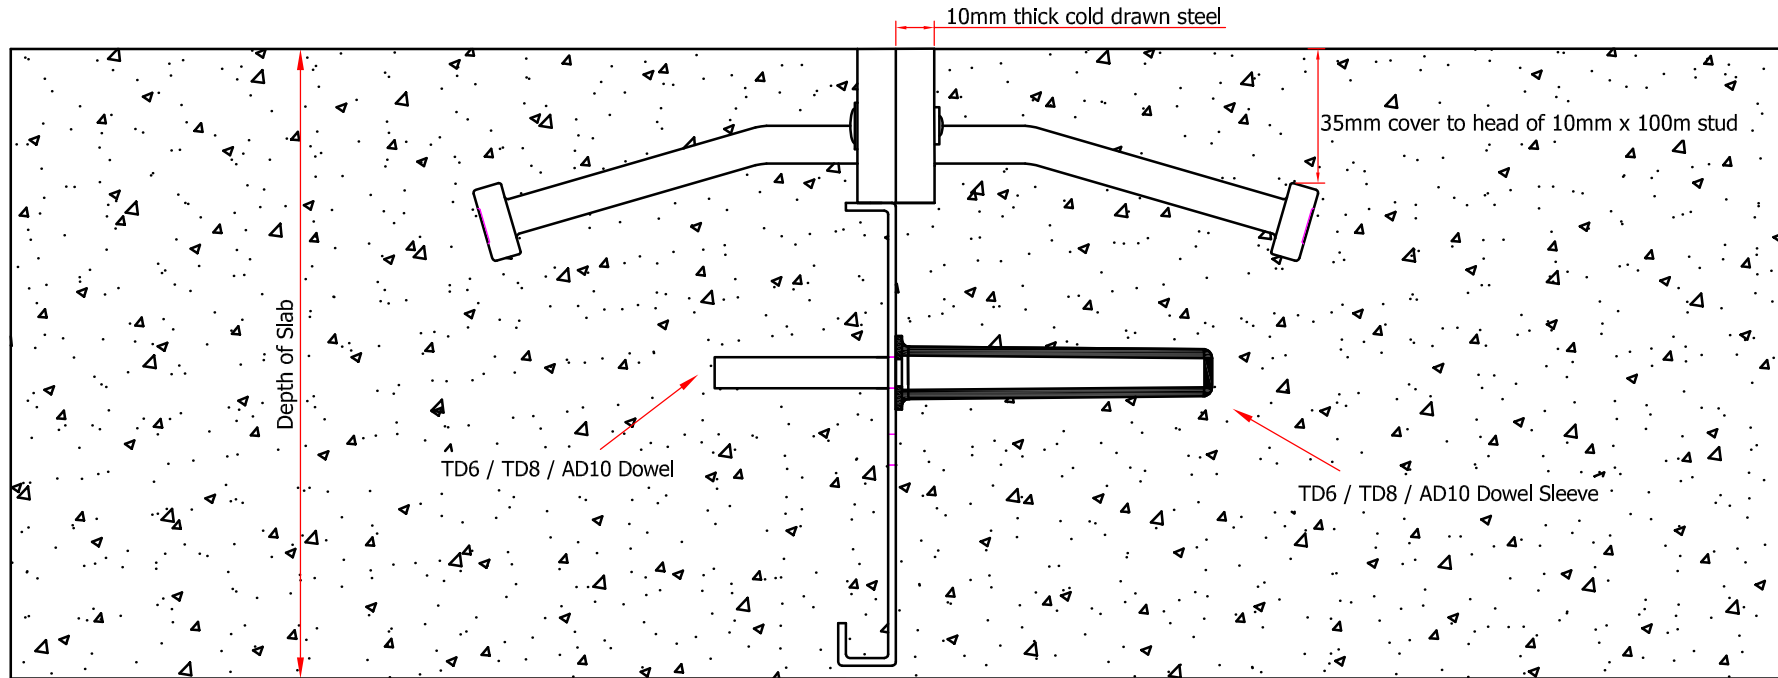

PERMABAN
Floor Solutions

Mill Close, Lee Mill Ind Estate
Ivybridge, DEVON PL21 9GL
t: +44(0)1752 895288
f: +44(0)1752 690535
e: info@permaban.com

DRAWING TITLE ALPHAJOINT classic 4010		DRAWING No. EXS AJc4010 v1.0		DATE 25/11/10		DIMENSION DIMENSION IN MILLIMETRES	
PROJECT REF PERMABAN LTD		DRAWN BY T. HANCOCK		CHECKED BY		MATERIAL	
STOCK CODE		APPROVED BY		DATE			
© copyright reserved. All the information contained in this drawing remains the property of Permaban Ltd and is not to be used for any other purpose or disclosed to third parties without the express prior written consent of Permaban Ltd.							

DRAWING TYPE ENGINEERS CROSS SECTION		SCALE 1:1 UNLESS OTHERWISE STATED	
REF MEANS CHECK TO NOT MAKE TO		REMOVE ALL BURRS AND SHARP EDGES	
THIRD ANGLE PROJECTION		A3	

GENERAL TOLERANCES UNLESS OTHERWISE STATED	
LINEAR ±	
1	0.5
1.0	0.1
1.00	0.05
1.000	0.005
ANGULAR ±	0.5°

REVISION DATE	DESCRIPTION OF CHANGE	REVISION
25/11/10	FIRST ISSUE	1.0